





3901-3905 CEDAR HILL ROAD

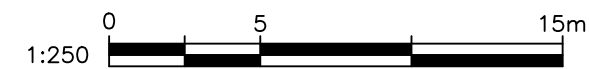


FOR INFORMATION ONLY
February 2026


	DESIGN APPROVED			CONCEPT DESIGN			DESIGN NO.	N/A
	Approved By	Date	Signed	MORTIMER STREET SIDEWALK				
				B.M. : N/A	Elev: N/A	Checked:	DRAWING NO.	1 OF 4
				Design: EG	Drawn:	Date: FEBRUARY 2026		
			Scale: Hor: SCALE	Vertical: SCALE				

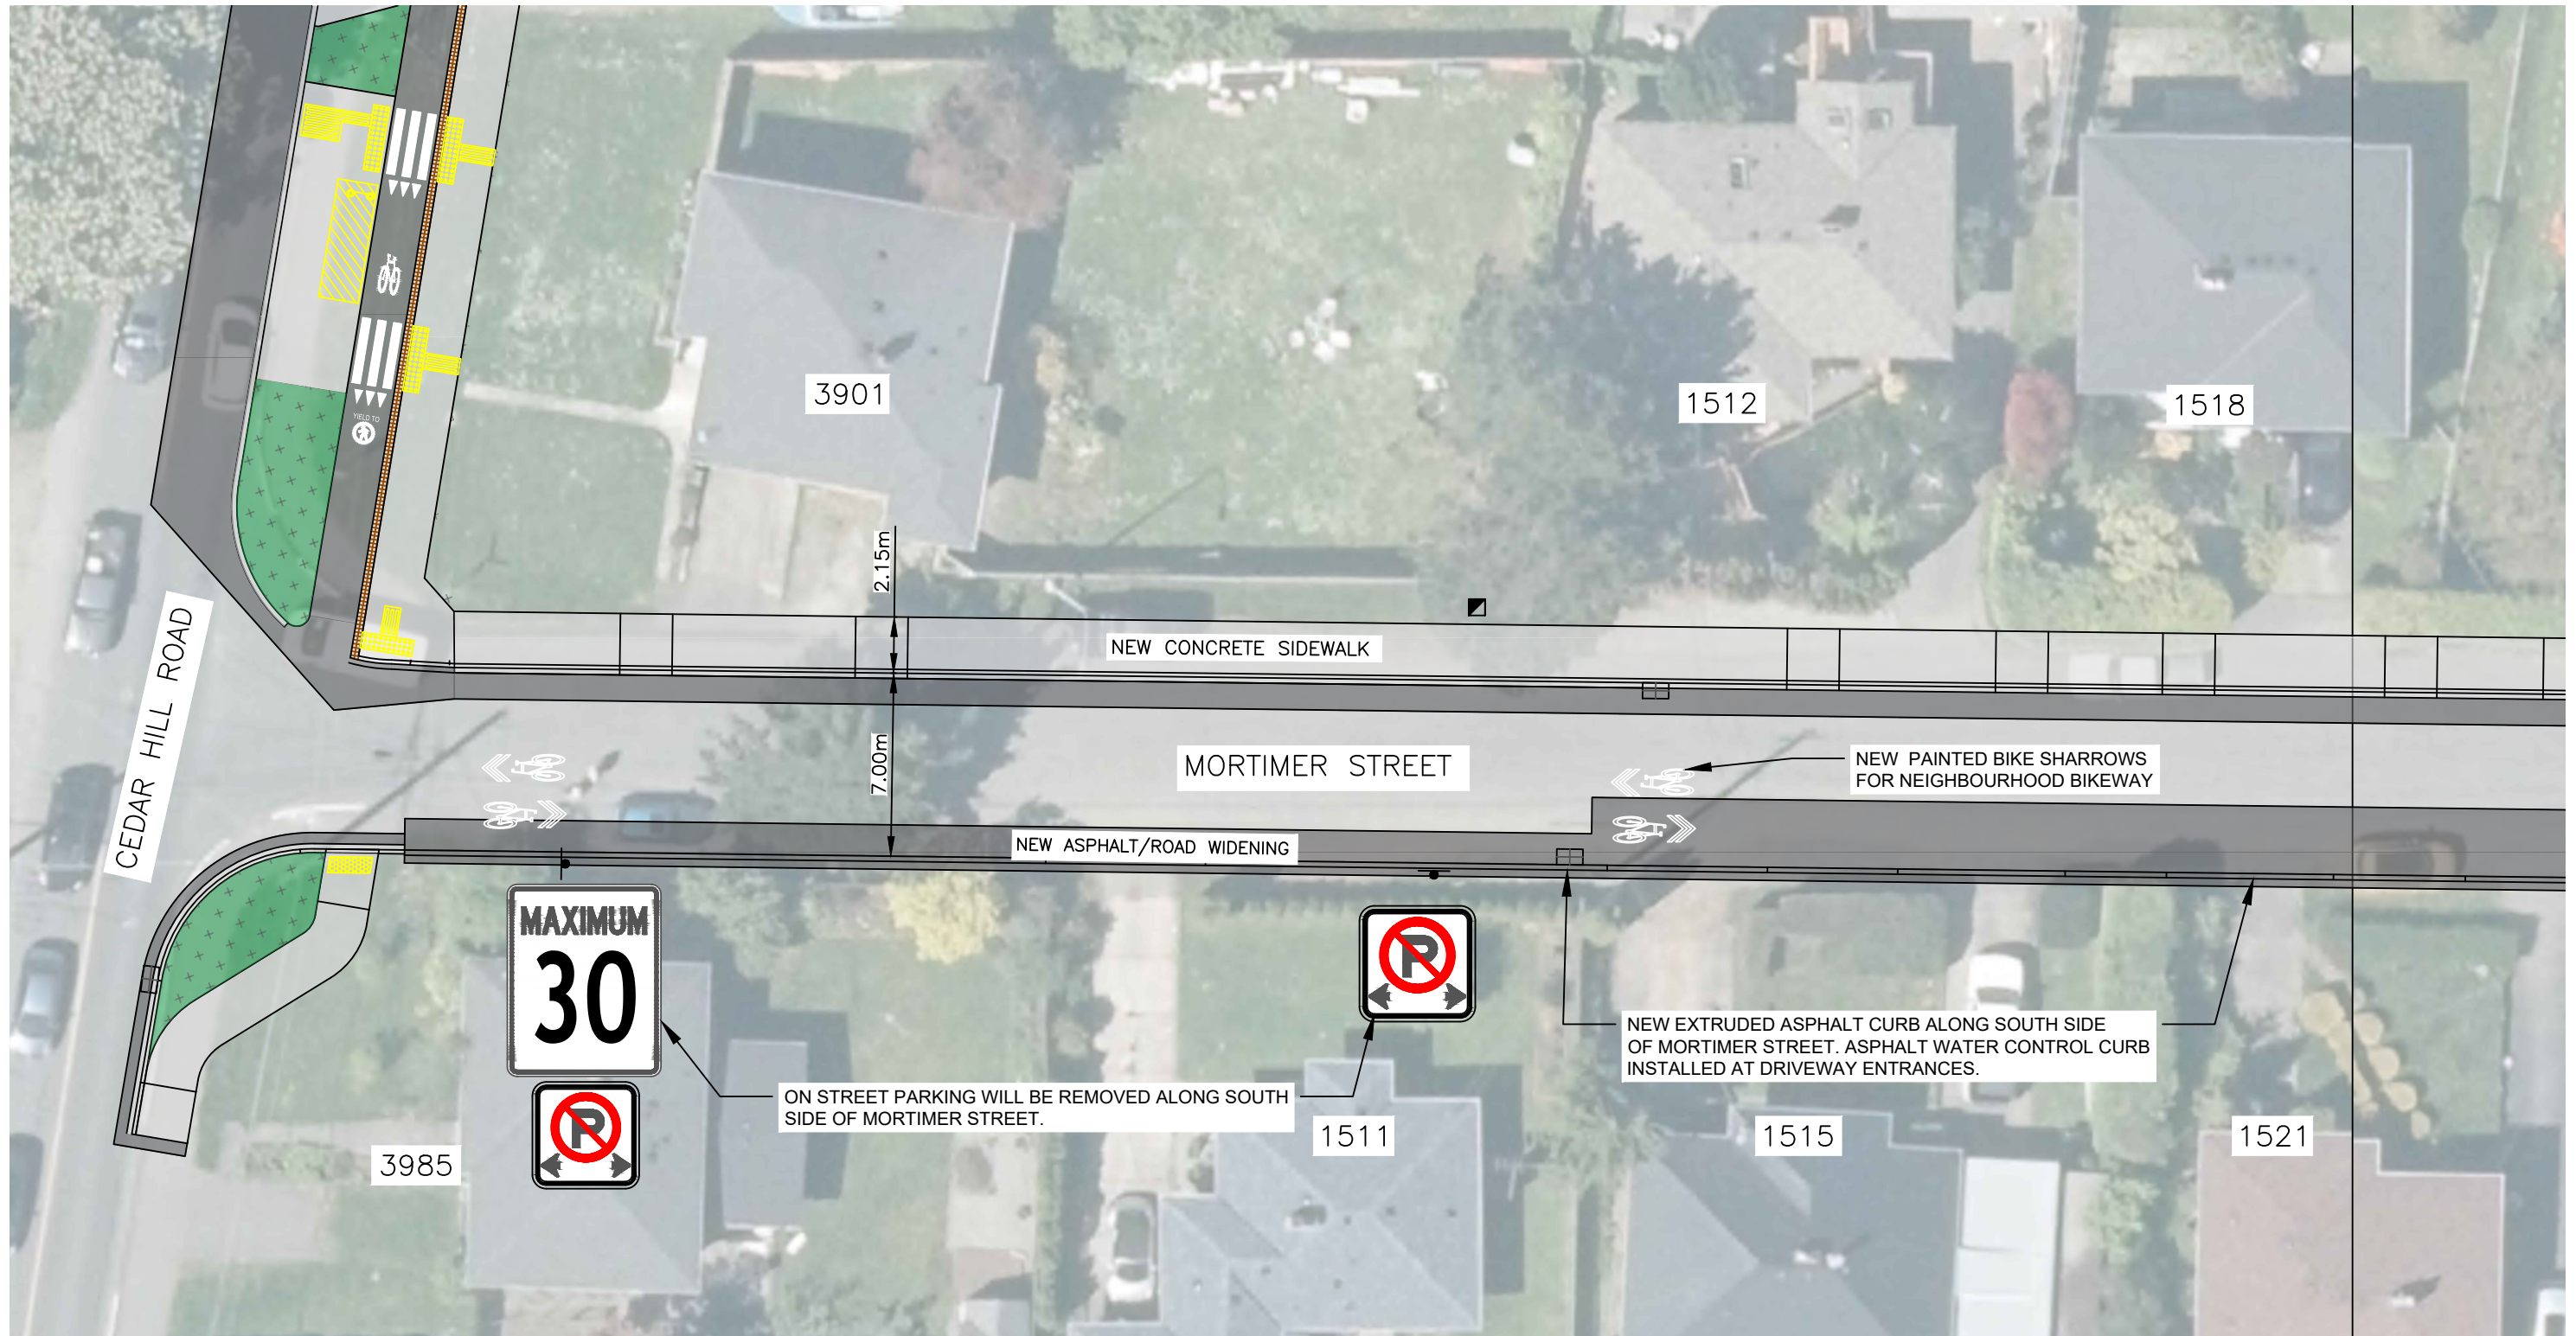

MORTIMER STREET

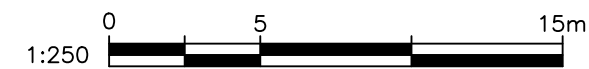


FOR INFORMATION ONLY
February 2026

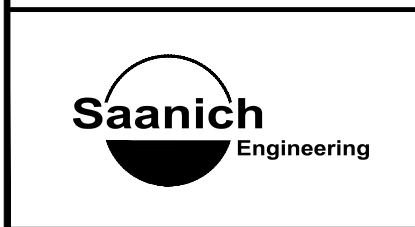


DESIGN APPROVED			CONCEPT DESIGN		
Approved By	Date	Signed	MORTIMER STREET SIDEWALK		
			B.M. : N/A	Elev: N/A	
			Design: EG	Drawn:	Checked:
			Scale: Hor: SCALE	Vertical: SCALE	Date: FEBRUARY 2026

DESIGN NO.	N/A
DRAWING NO.	2 OF 4

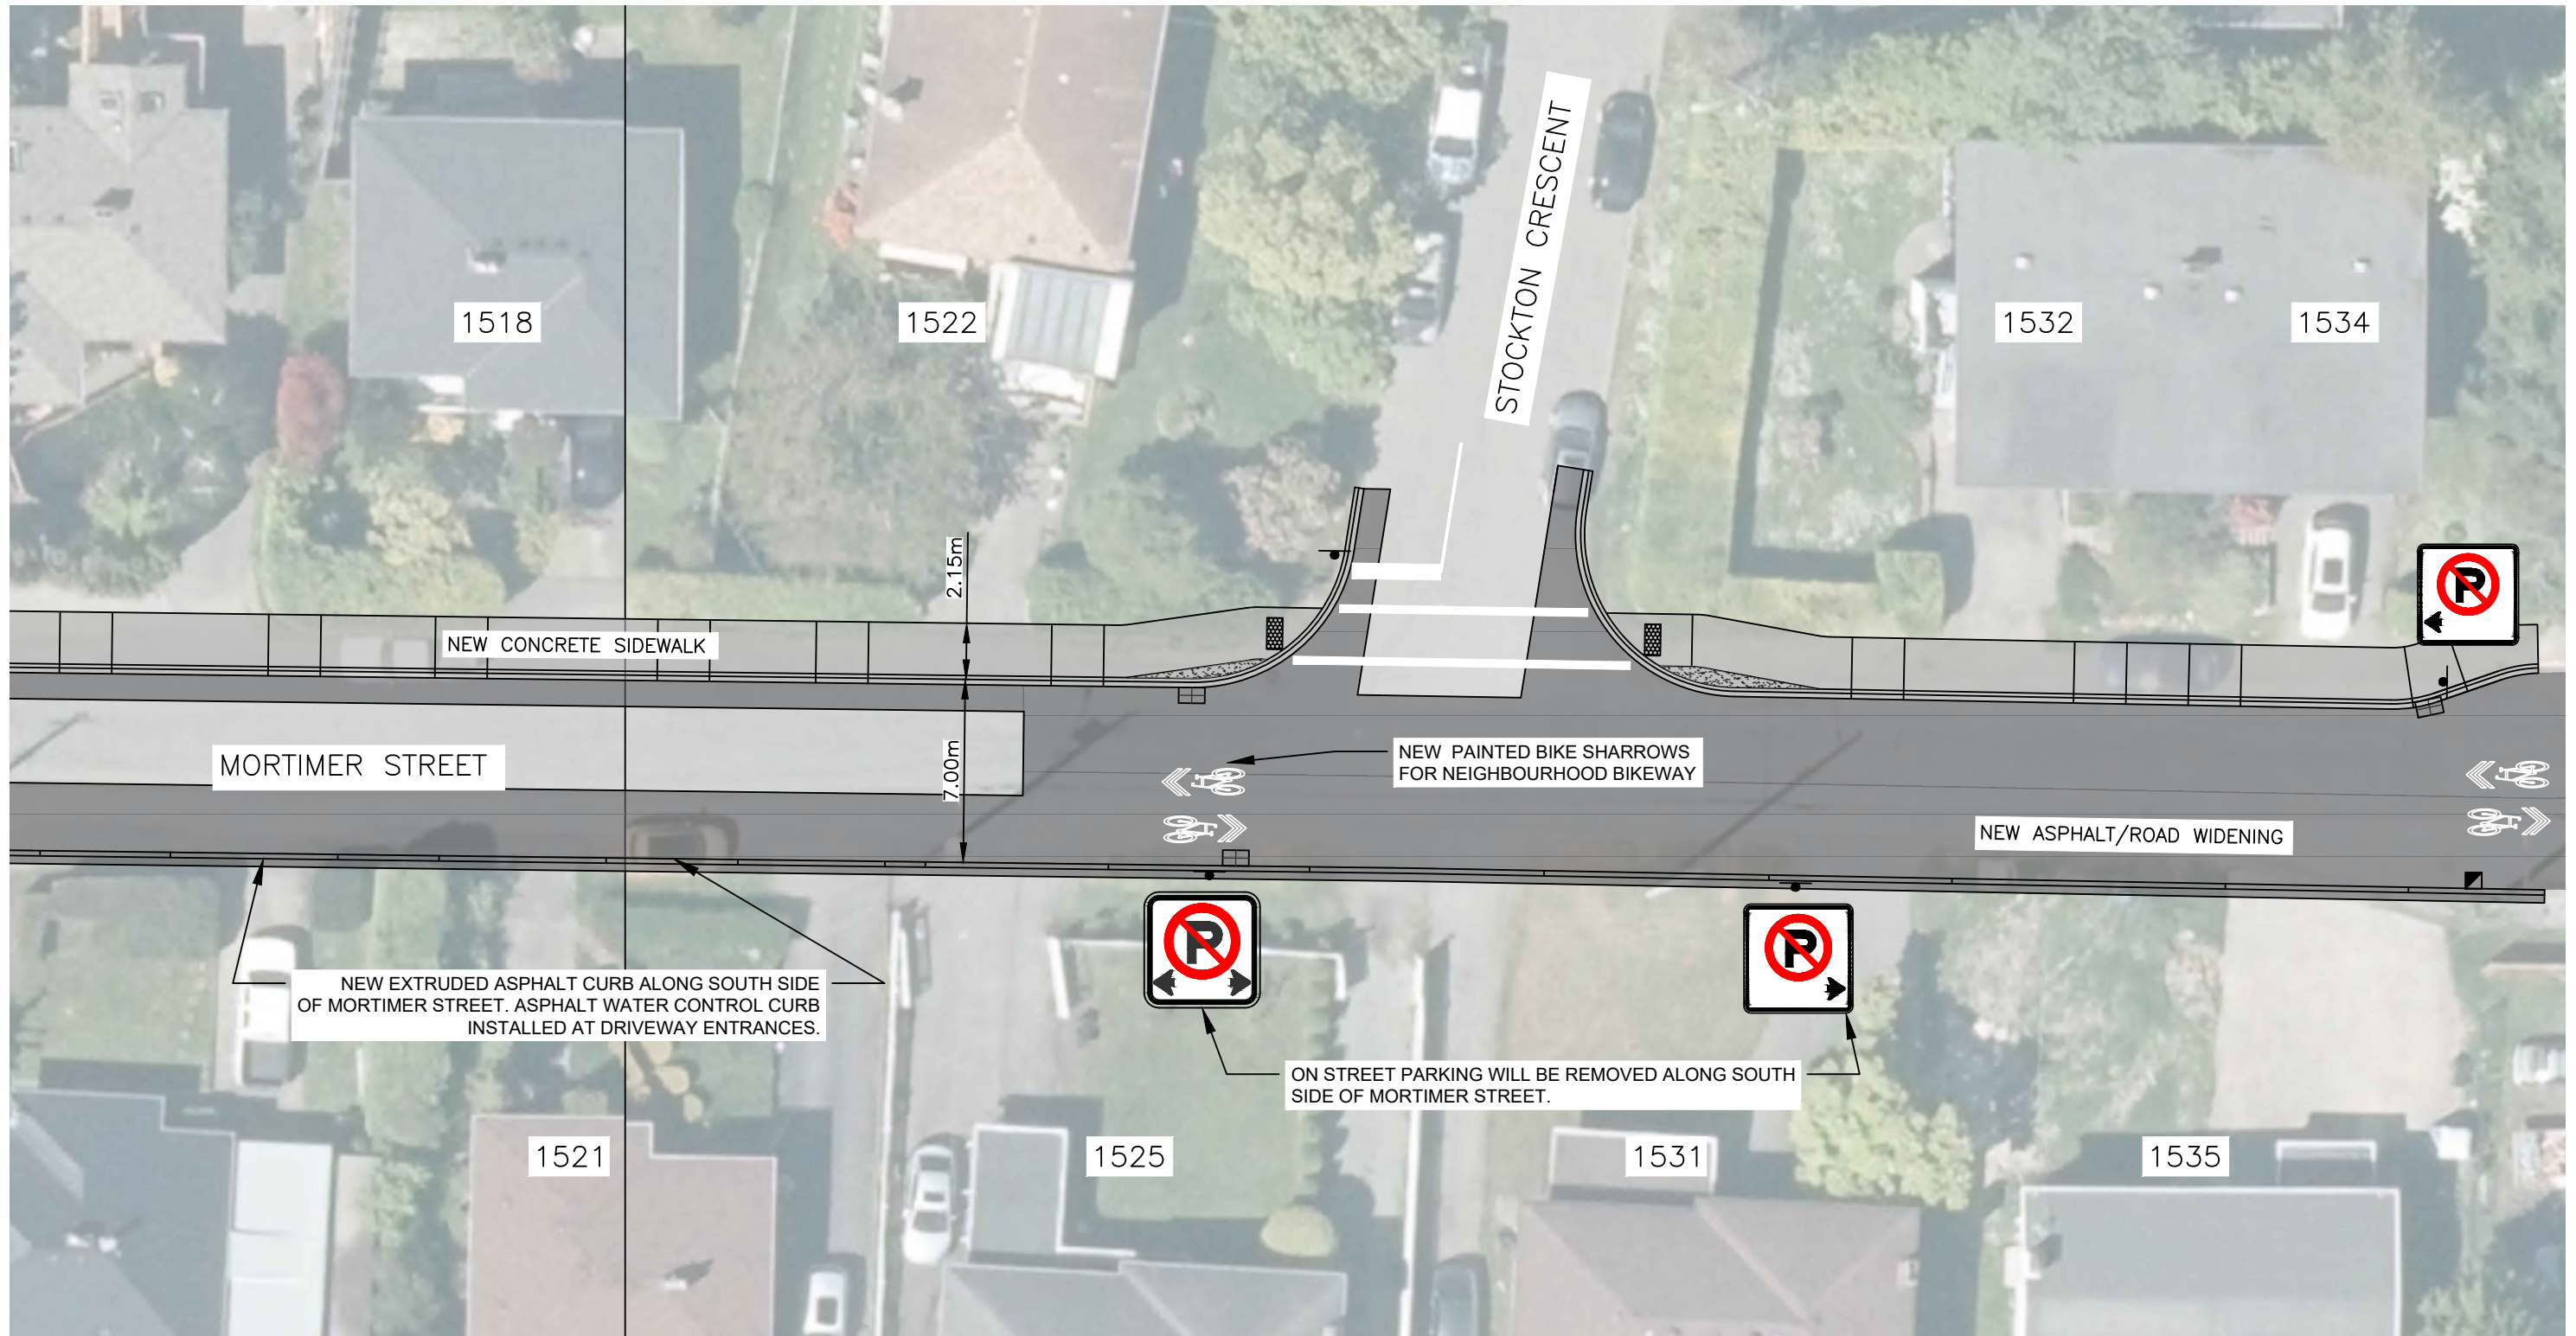


MORTIMER STREET

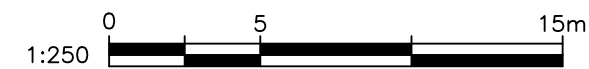


FOR INFORMATION ONLY
February 2026

	DESIGN APPROVED			N/A			DESIGN NO.	N/A
	Approved By	Date	Signed	MORTIMER ST SIDEWALK FRONTAGES				
				B.M. : N/A	Elev: N/A	Checked:	DRAWING NO.	3 OF 4
				Design: EG	Drawn:	Date: FEBRUARY 2026		
			Scale: Hor: SCALE	Vertical: SCALE				

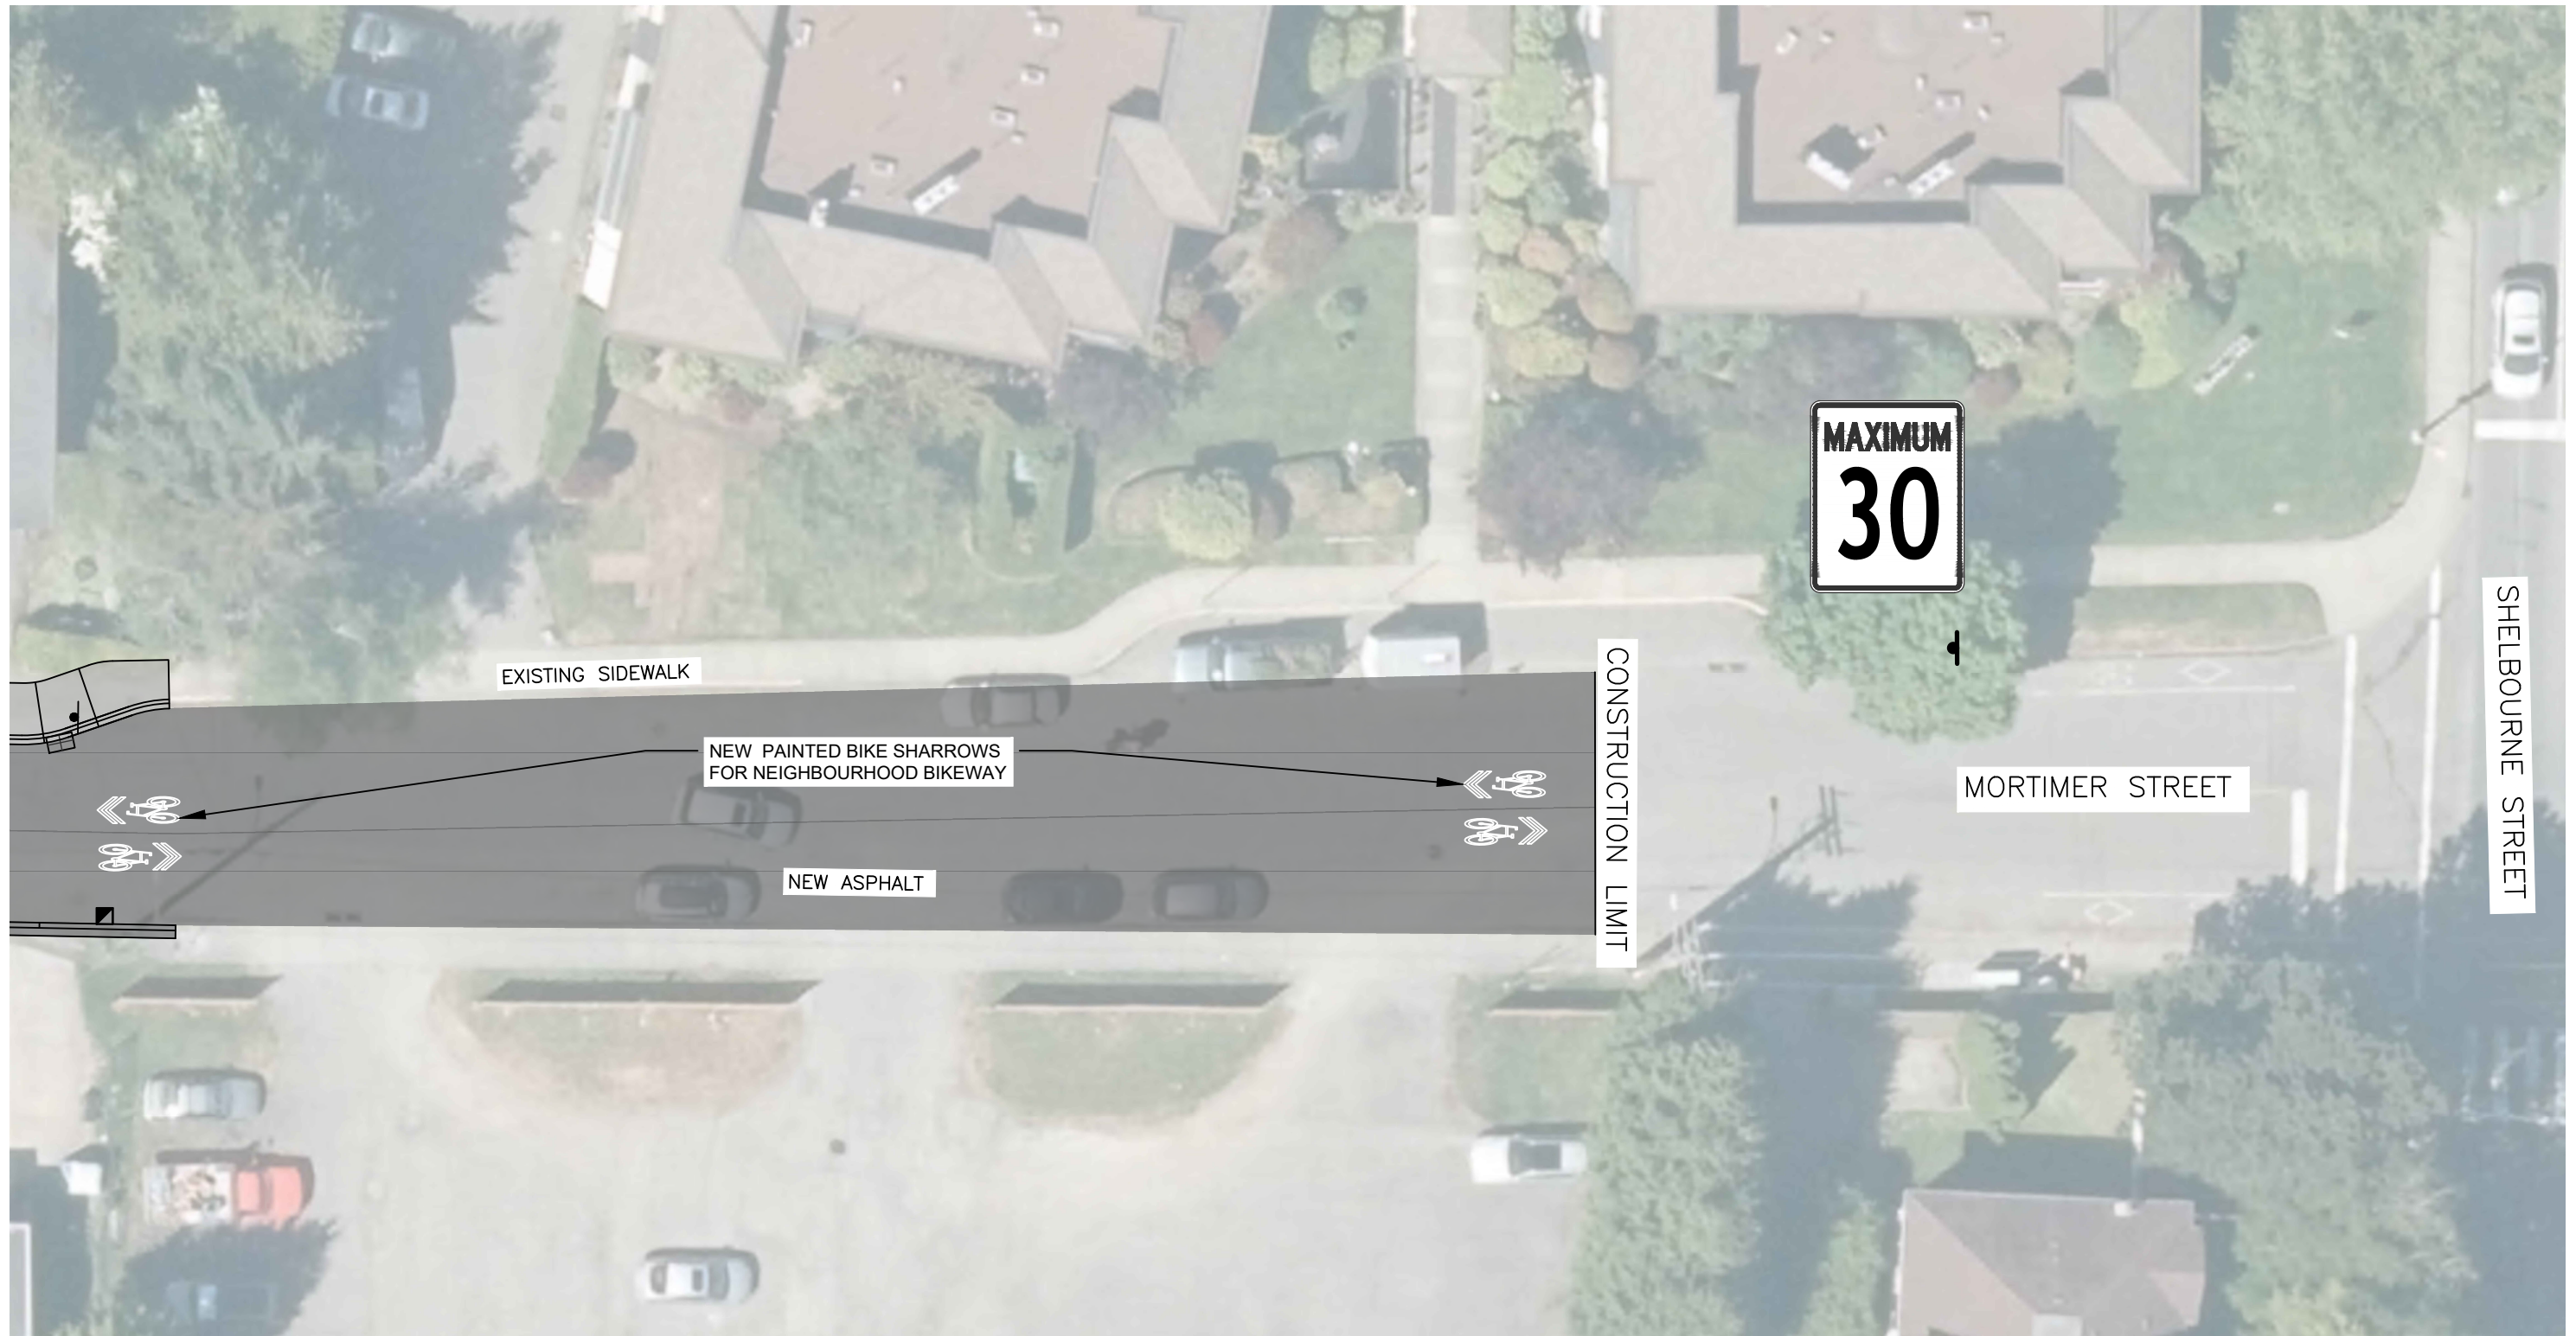

MORTIMER STREET

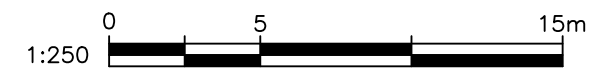

FOR INFORMATION ONLY
February 2026

	DESIGN APPROVED			N/A			DESIGN NO.	N/A
	Approved By	Date	Signed	MORTIMER ST SIDEWALK FRONTAGES				
				B.M. : N/A	Elev: N/A		DRAWING NO.	4 OF 4
				Design: EG	Drawn:	Checked:		
				Scale: Hor: SCALE	Vertical: SCALE	Date: FEBRUARY 2026		